



AERIAL VIEW 1 - LOOKING SOUTH
OPPORTUNITY '1' WALLS

11/23/2022

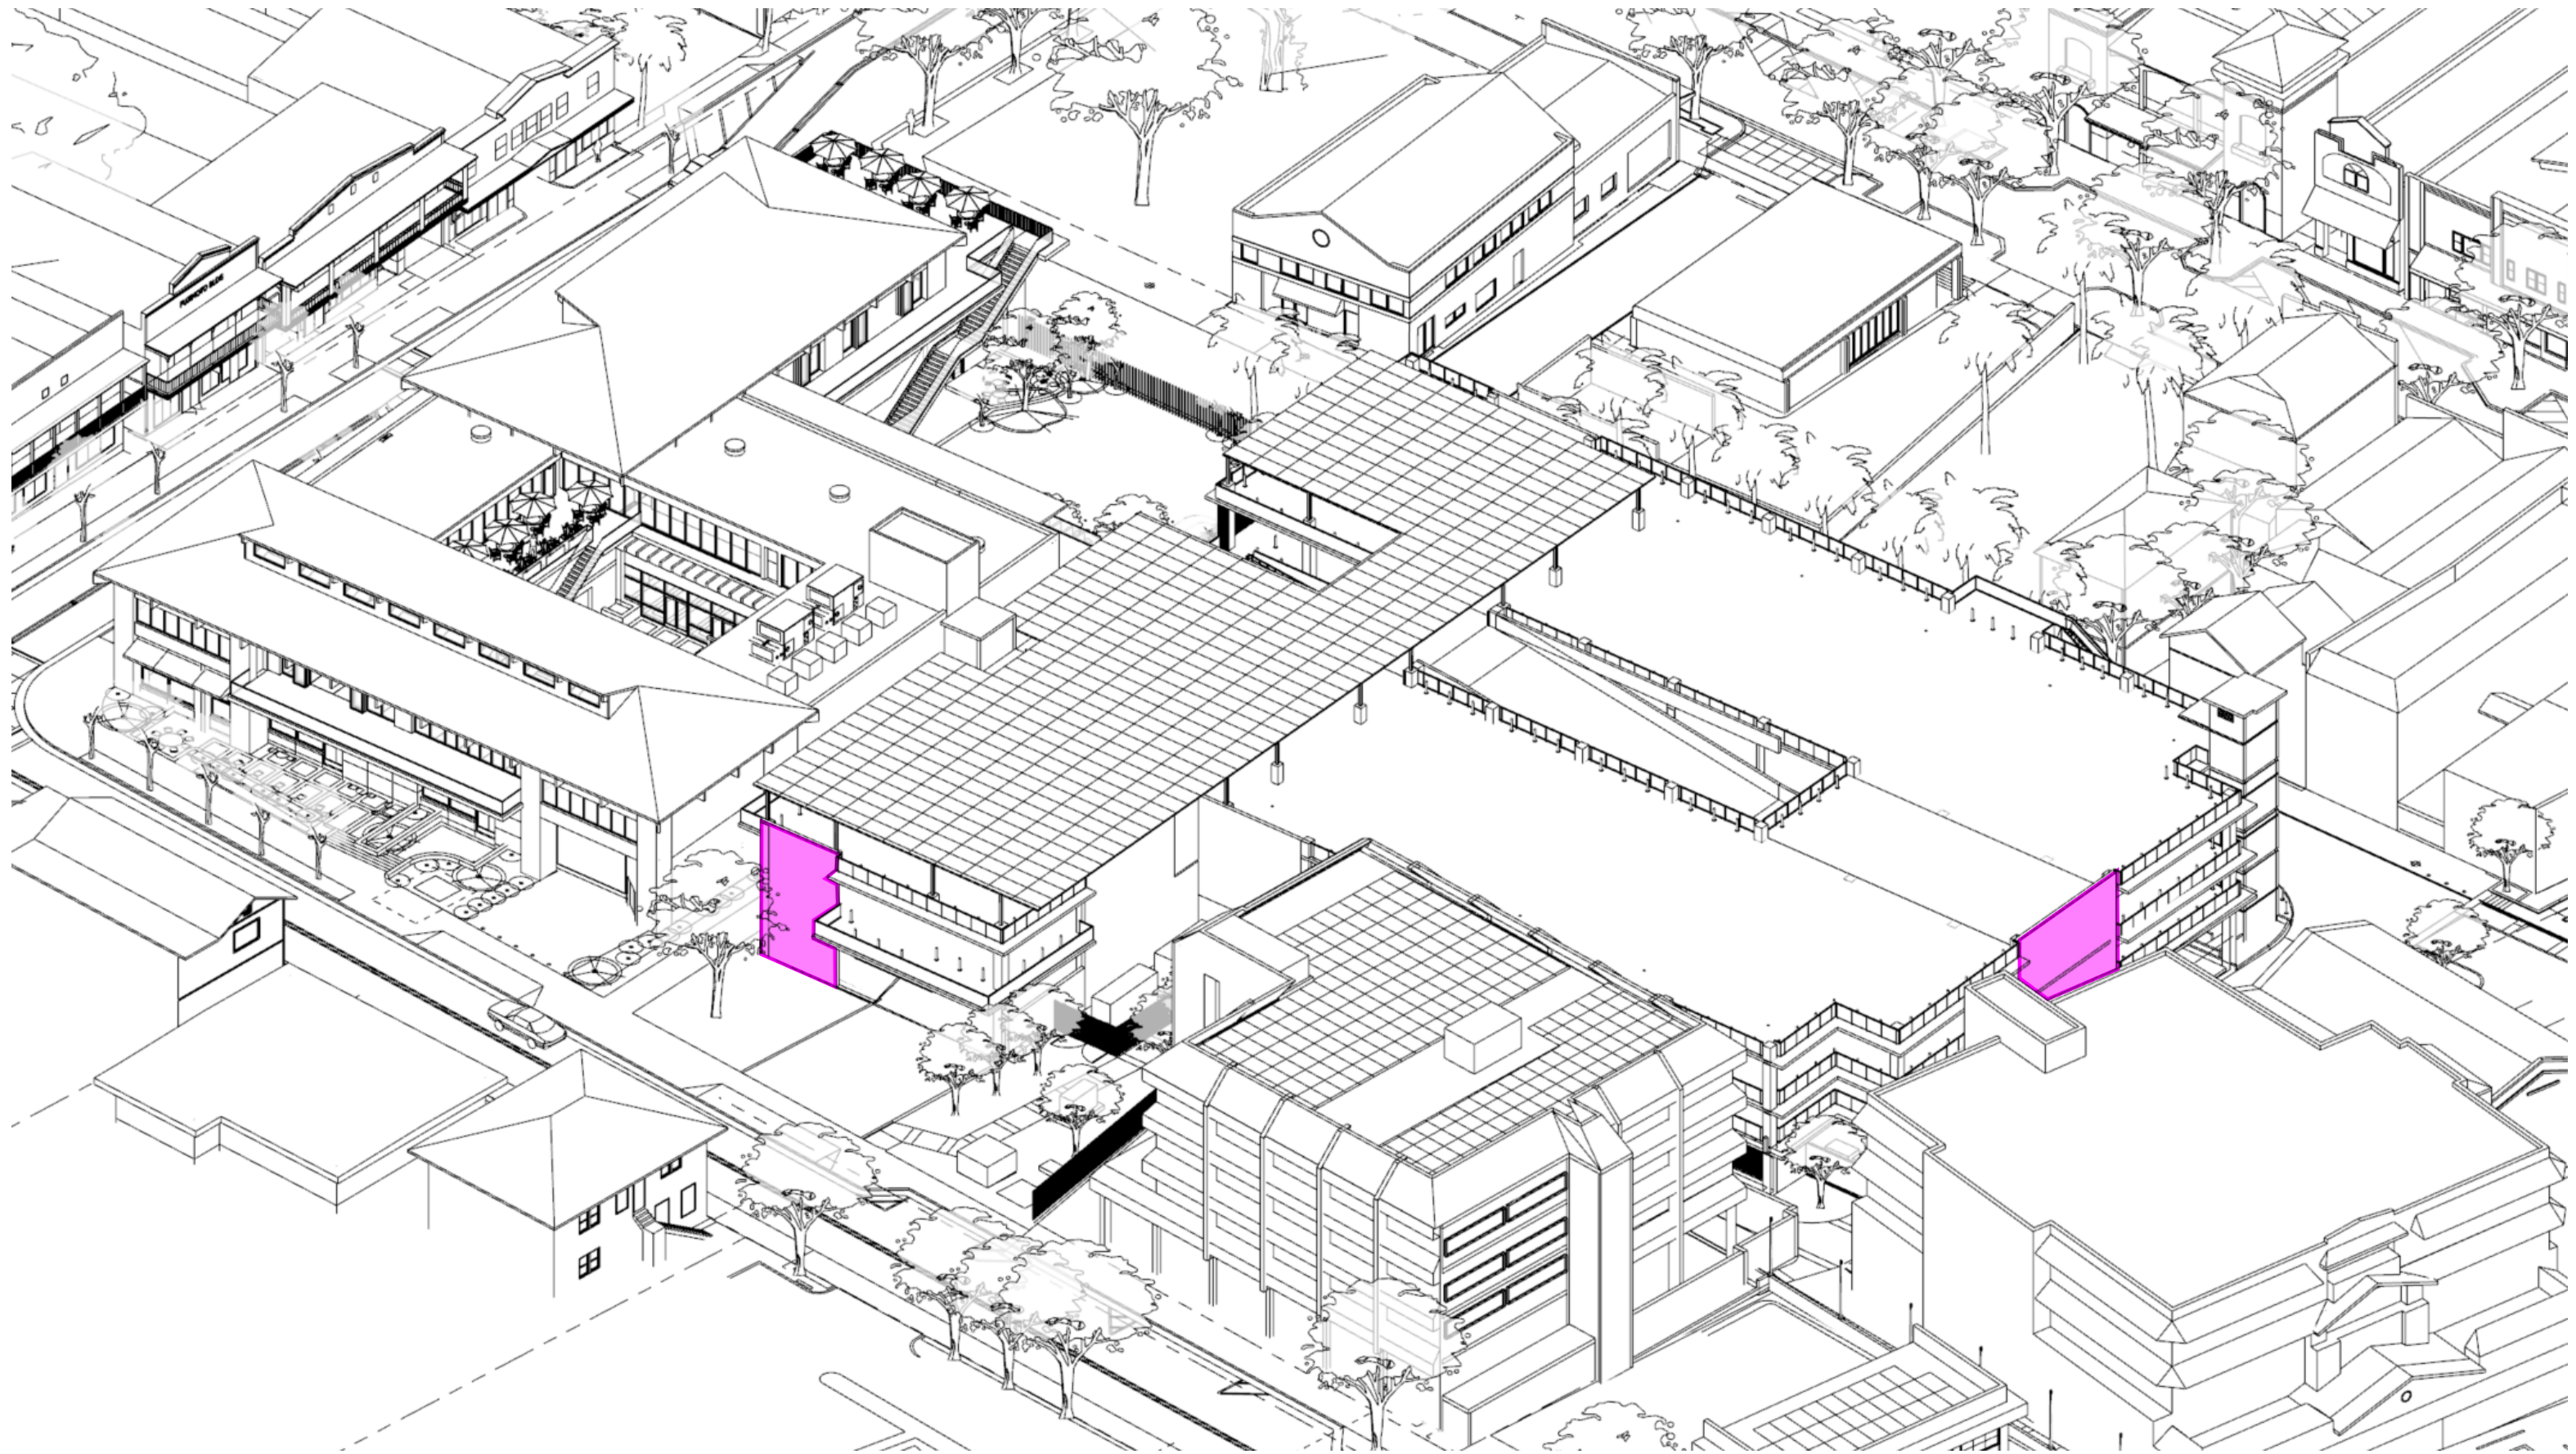


AERIAL VIEW 2 - LOOKING NORTH
OPPORTUNITY '1' WALLS

11/23/2022

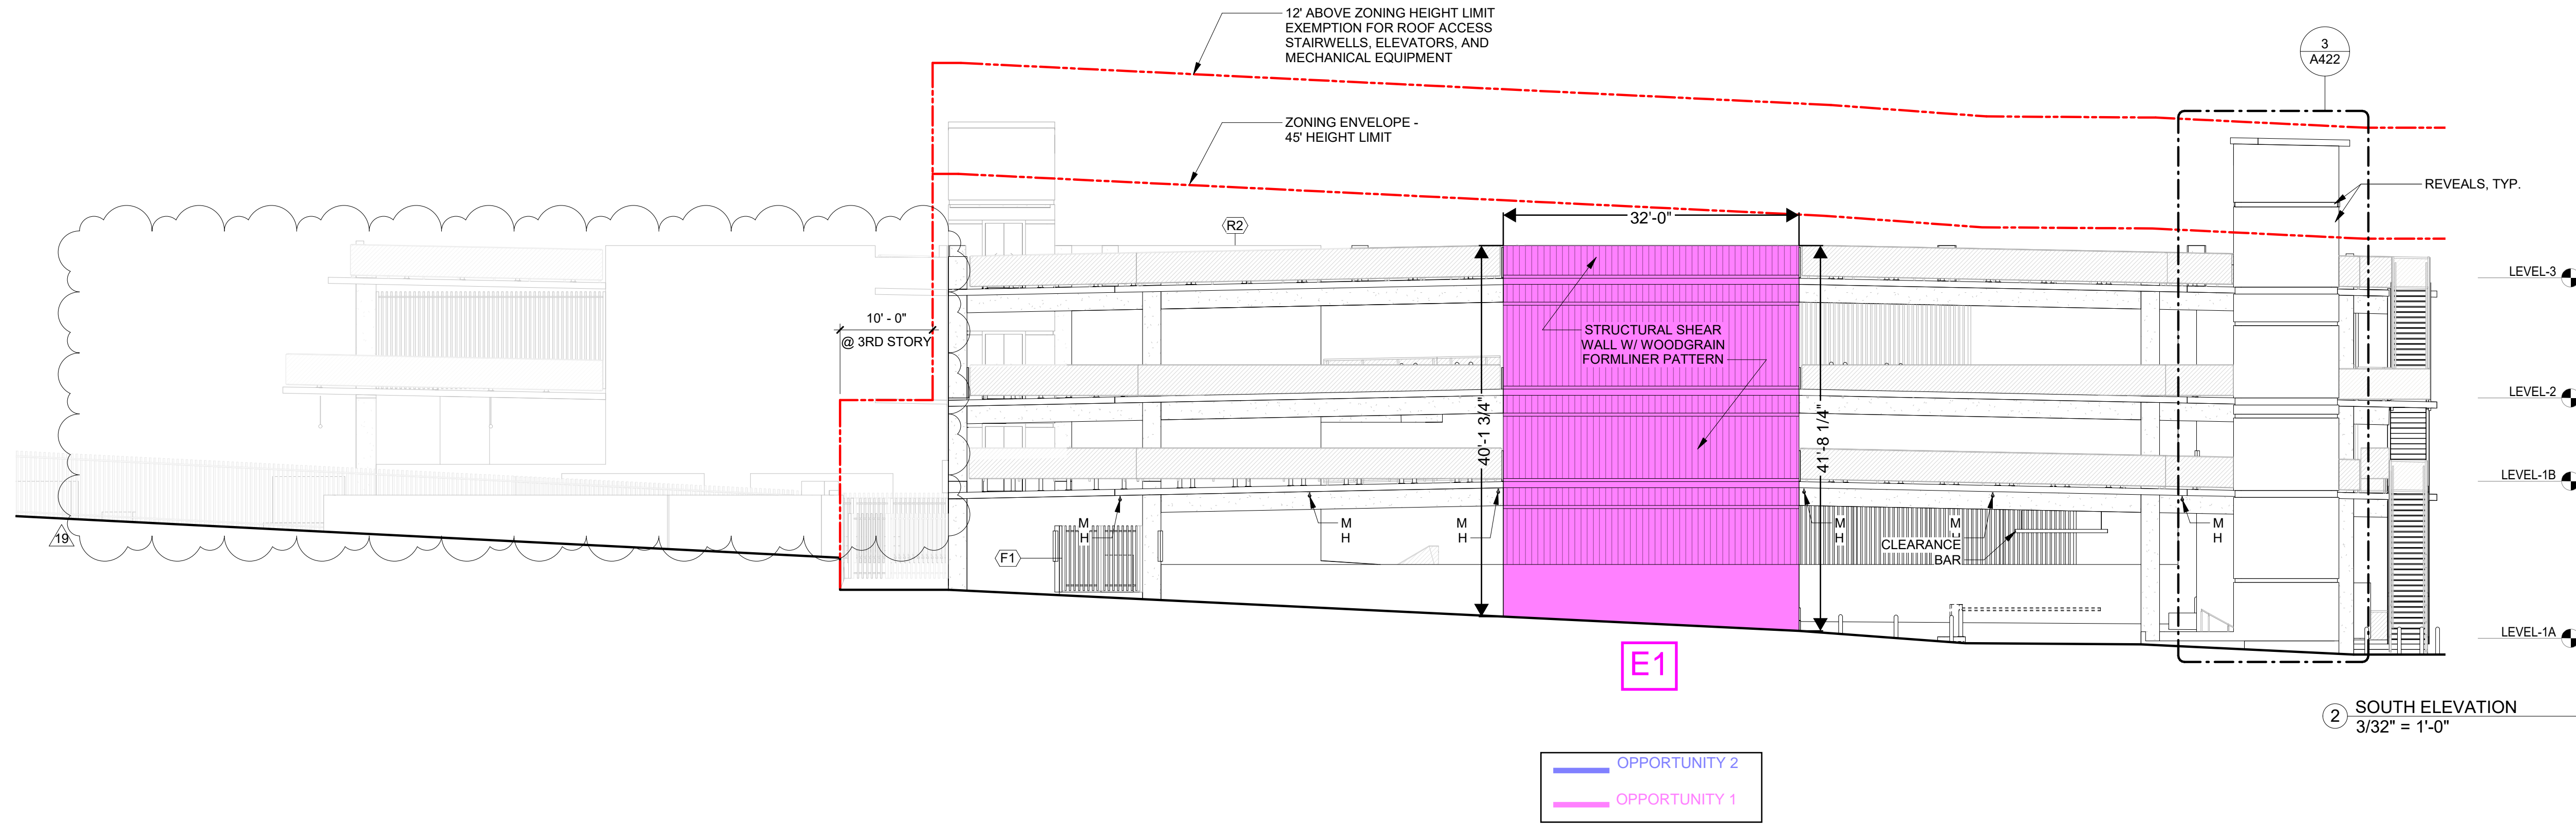

② SOUTH ELEVATION
3/32" = 1'-0"

OPPORTUNITY 2
OPPORTUNITY 1

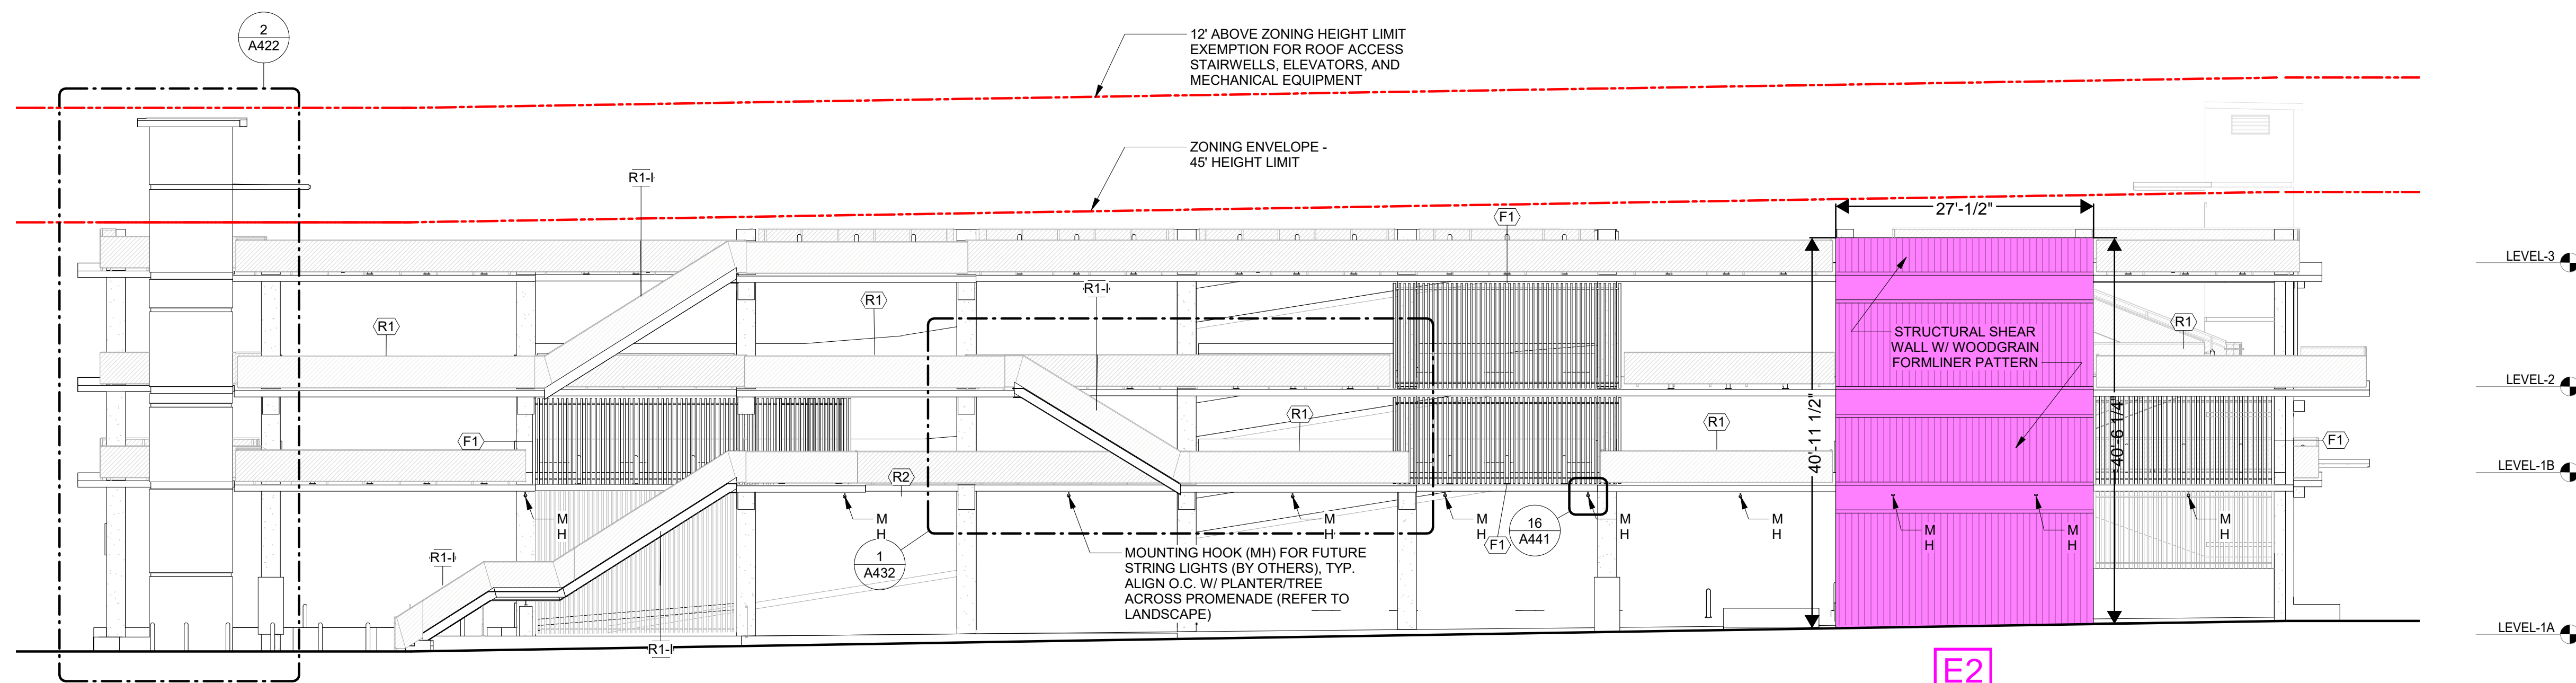

① EAST ELEVATION
3/32" = 1'-0"


EXTERIOR ELEVATIONS

GENERAL NOTES:
• ALL CONCRETE SURFACES AND SLAB EDGES TO BE PAINTED (REFER TO FINISH LEGEND)

LEGEND:
--- ZONING ENVELOPE


- RAILING / FENCE TYPES
- (R1) DECORATIVE METAL PANEL
 - (R1-1) DECORATIVE W/ ILLUMINATED HANDRAIL
 - (R2) DECORATIVE METAL PANEL
 - (R2-1) DECORATIVE W/ ILLUMINATED HANDRAIL
 - (R3) HANDRAIL & POST
 - (R3-1) ILLUMINATED HANDRAIL & POST

- SPECIAL EQUIPMENT
- (CG-1) CORNER GUARD
 - (EV-1) EV CHARGING STATION
 - (FE-1) FIRE EXTINGUISHER
 - (FEC-1) FIRE EXTINGUISHER W/ CABINET

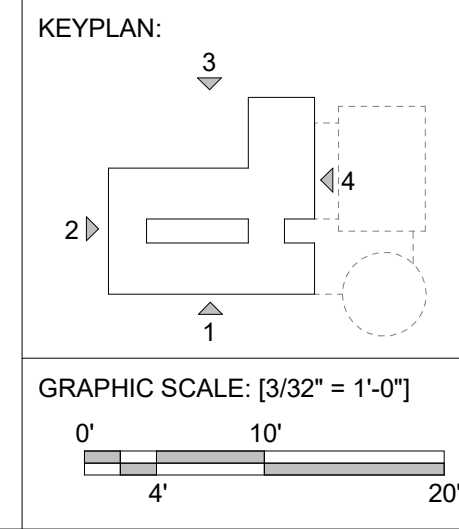

FERRARO CHOI

FERRARO CHOI AND ASSOCIATES LTD
ARCHITECTURE / INTERIOR ARCHITECTURE / RESEARCH
1240 A LA MOANA BLVD. STE. 510, HONOLULU, HI 96814
TEL 808 533 8880 FAX 808 599 3769 www.ferrarochoi.com

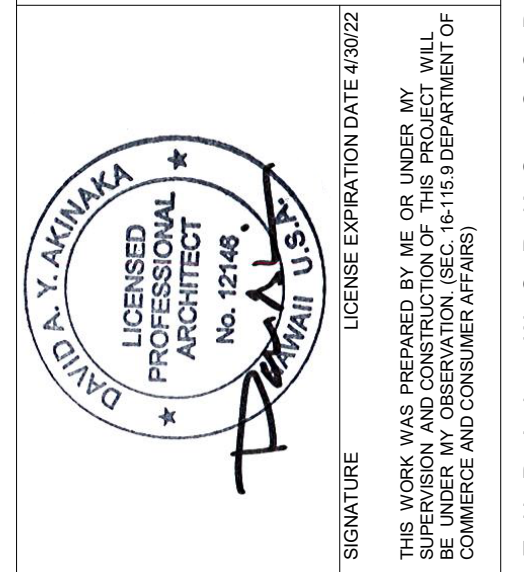


WAILUKU CIVIC COMPLEX PHASE 1B
100% FINAL DESIGN

SHEET TITLE:
PARKING GARAGE ELEVATIONS
CADD FILE:

REVISIONS:


1	PCD 01
2	PERMIT/DCAB REVISIONS
3	PCD 04
4	PCD 13
5	PCD 18

PROJECT: 2017-001
DRAWN: FCA
DATE: 02/01/2022
PHASE: SHEET: **1B A211** OF SHEETS

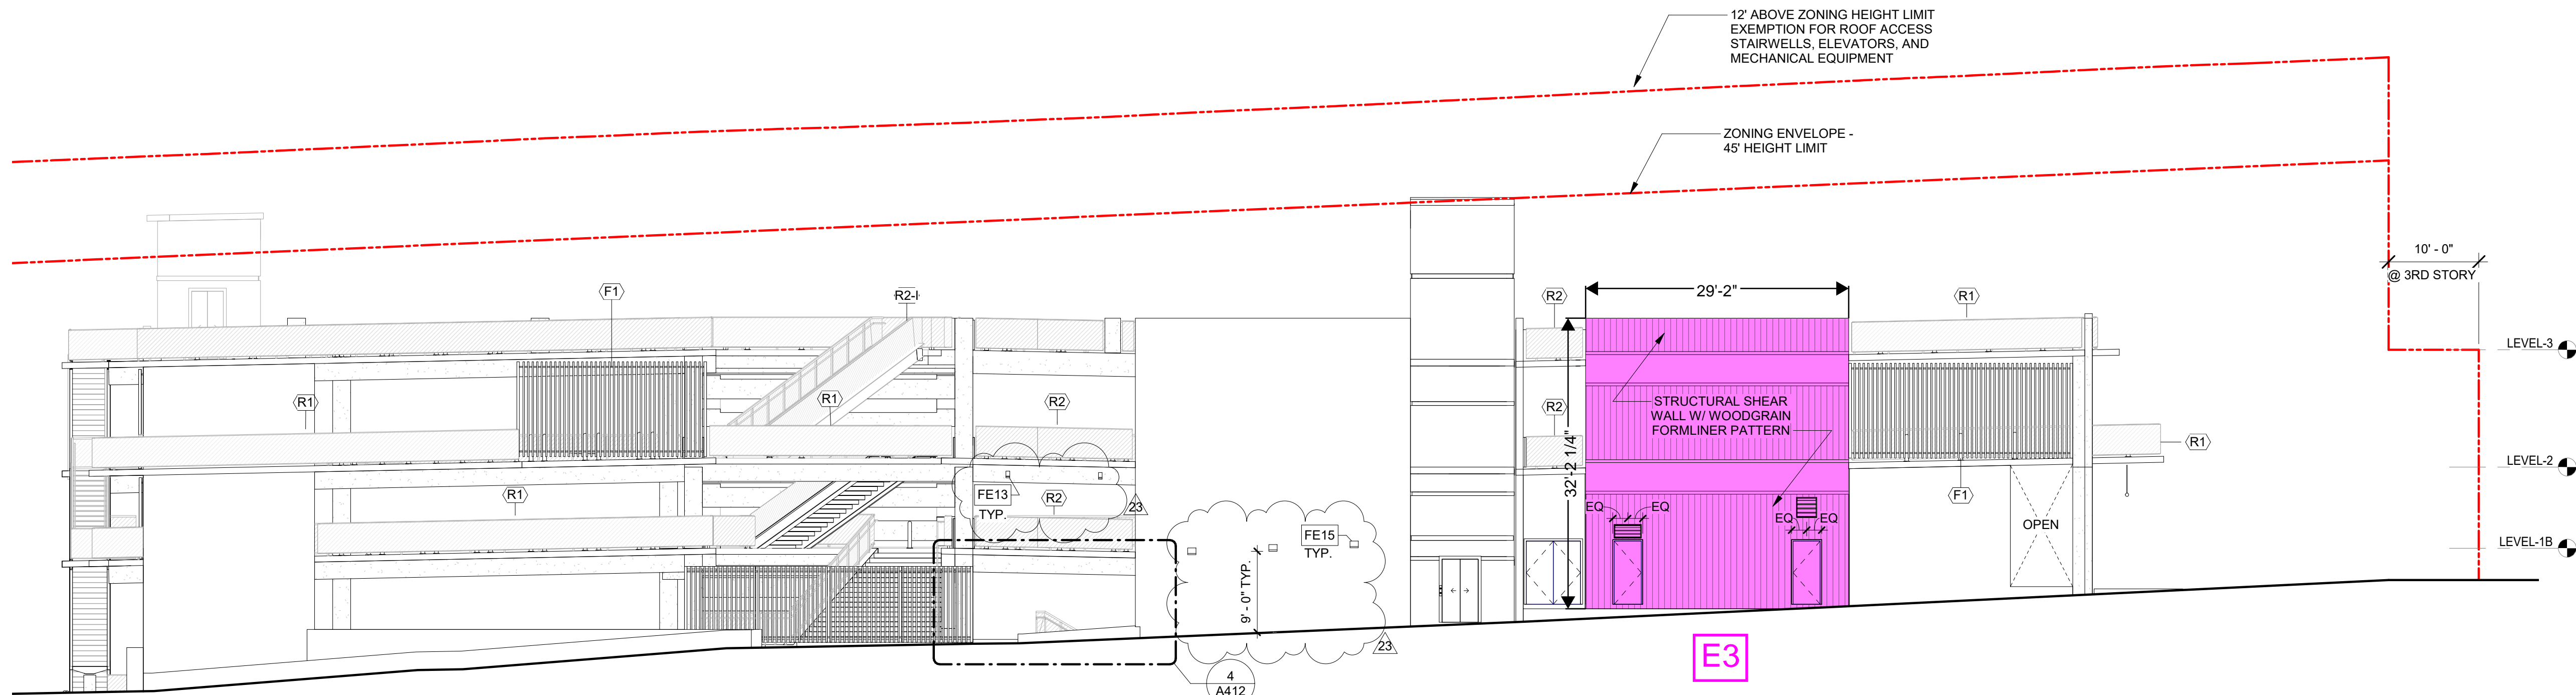

④ NORTH ELEVATION (1)
3/32" = 1'-0"

— OPPORTUNITY 2
— OPPORTUNITY 1

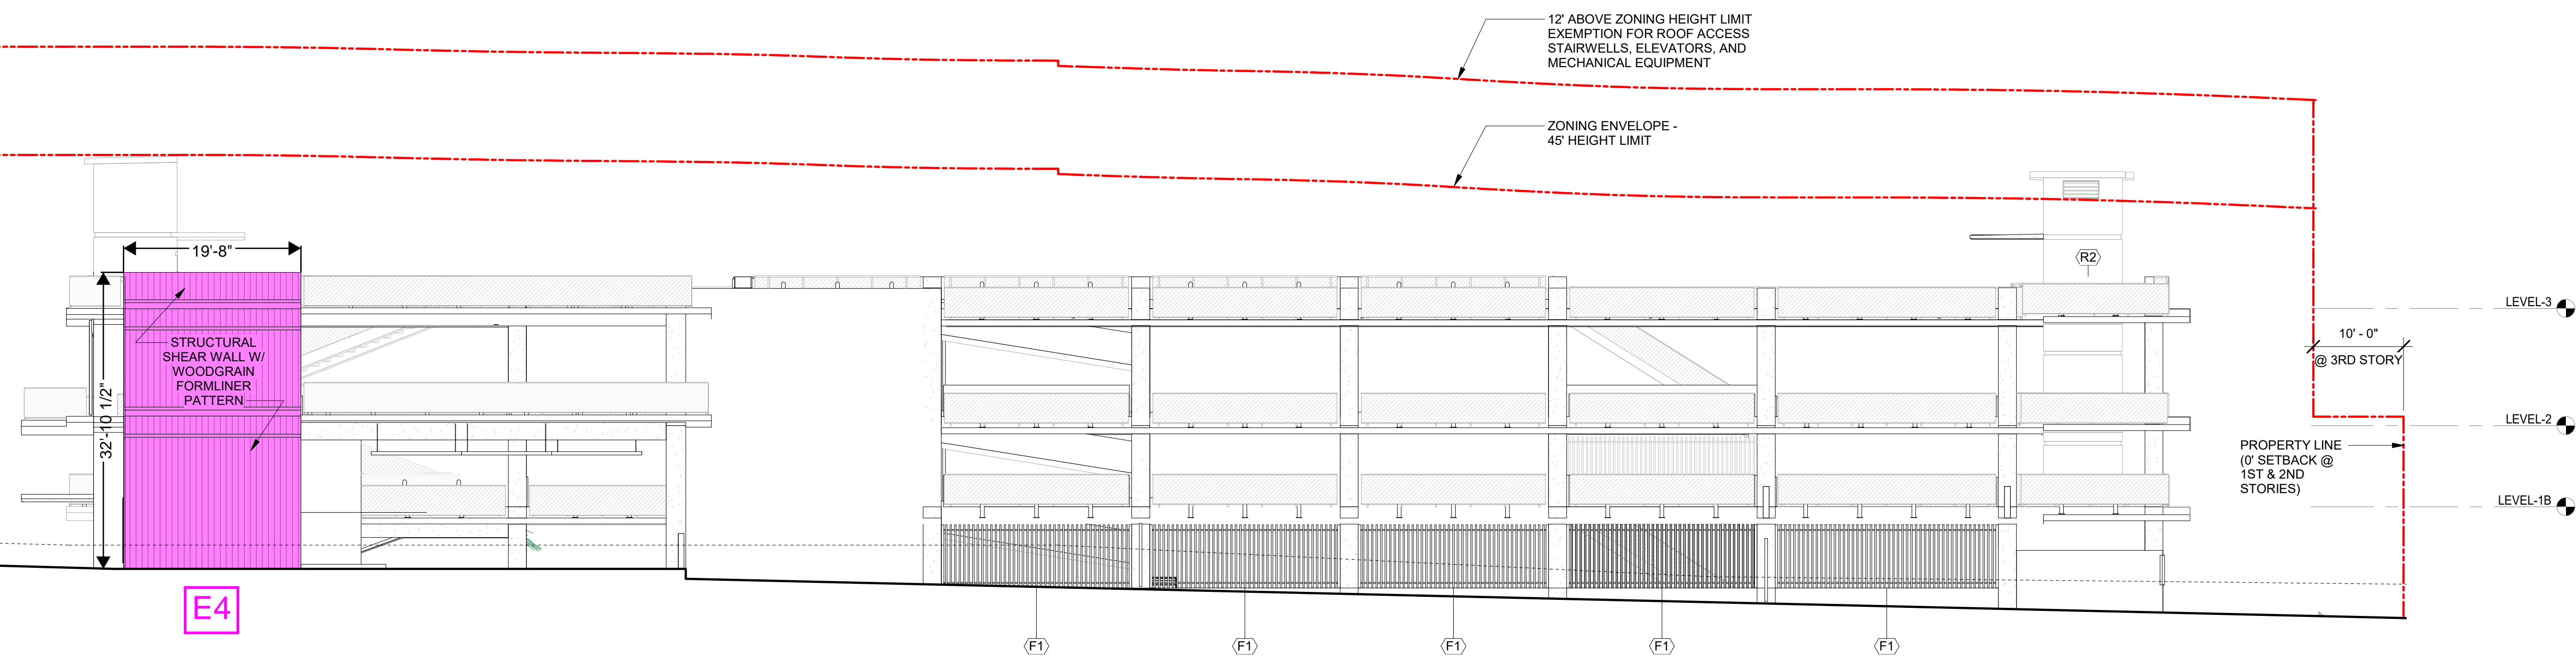

③ WEST ELEVATION (3)
3/32" = 1'-0"

EXTERIOR ELEVATIONS

GENERAL NOTES:
• ALL CONCRETE SURFACES AND SLAB EDGES TO BE PAINTED (REFER TO FINISH LEGEND)

LEGEND:
--- ZONING ENVELOPE


- RAILING / FENCE TYPES
- (R1) DECORATIVE METAL PANEL
 - (R14) DECORATIVE W/ ILLUMINATED HANDRAIL
 - (R2) DECORATIVE METAL PANEL
 - (R24) DECORATIVE W/ ILLUMINATED HANDRAIL
 - (R3) HANDRAIL & POST
 - (R34) ILLUMINATED HANDRAIL & POST

- SPECIAL EQUIPMENT
- CG-1 CORNER GUARD
 - EV-1 EV CHARGING STATION
 - FE-1 FIRE EXTINGUISHER
 - FEC-1 FIRE EXTINGUISHER W/ CABINET

KEYPLAN:

GRAPHIC SCALE: [3/32" = 1'-0"]

FERRARO CHOI

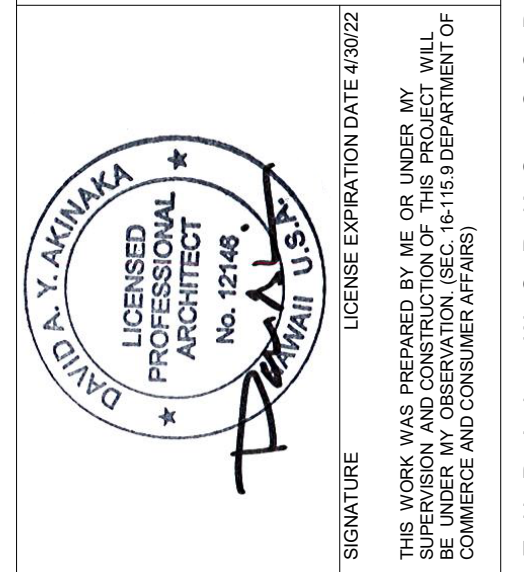

WAILUKU CIVIC COMPLEX PHASE 1B
100% FINAL DESIGN

SHEET TITLE:
PARKING GARAGE ELEVATIONS

REVISIONS:

1	PCD 01
5	PCD 04
19	PCD 18
23	PCD 22

PROJECT:	2017-001
DRAWN:	FCA
DATE:	06/16/2022
PHASE:	SHEET:
1B	A212
OF	SHEETS

FERRARO CHOI AND ASSOCIATES LTD
ARCHITECTURE / INTERIOR ARCHITECTURE / RESEARCH
1240 A LA MOANA BLVD., STE. 510, HONOLULU, HI 96814
TEL 808 533 8880 FAX 808 599 3769 www.ferrarochoi.com